
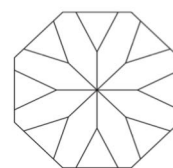



A MONUMENT TO HUMAN DIGNITY

44° 15' 36.36" **N**



72° 34' 31.44" **W**

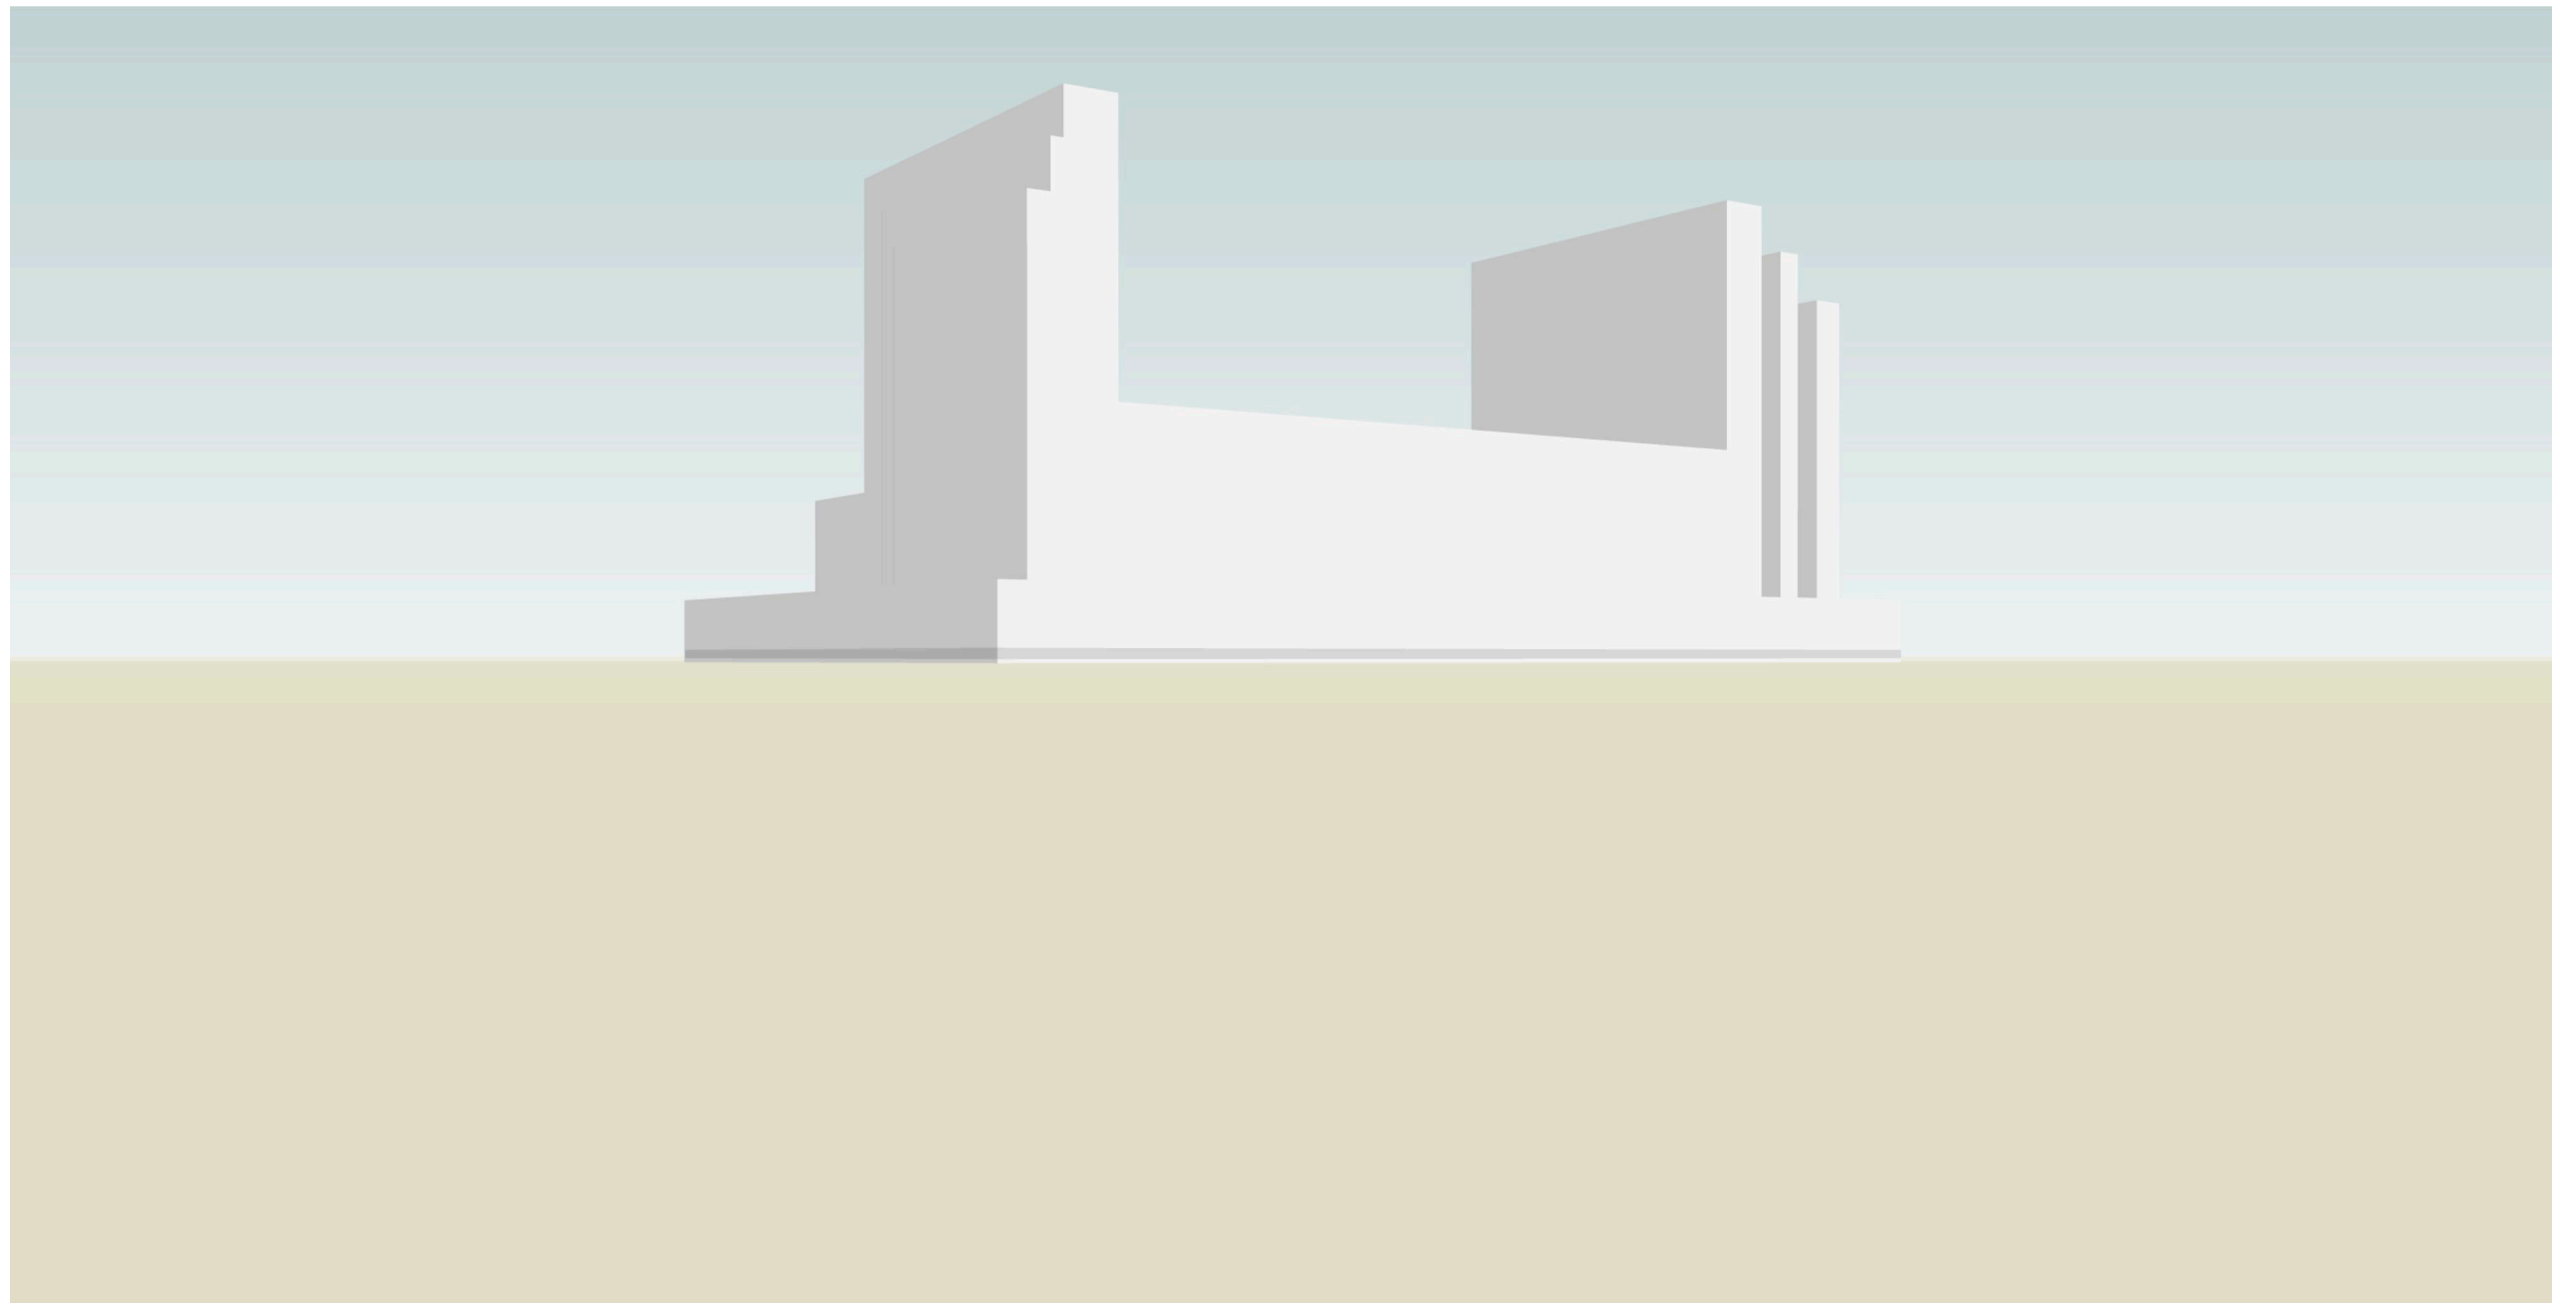

CARE OF:
CAPITAL
COMPLEX
COMMISSION

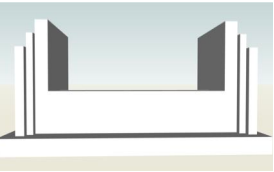


Front

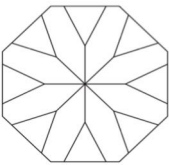
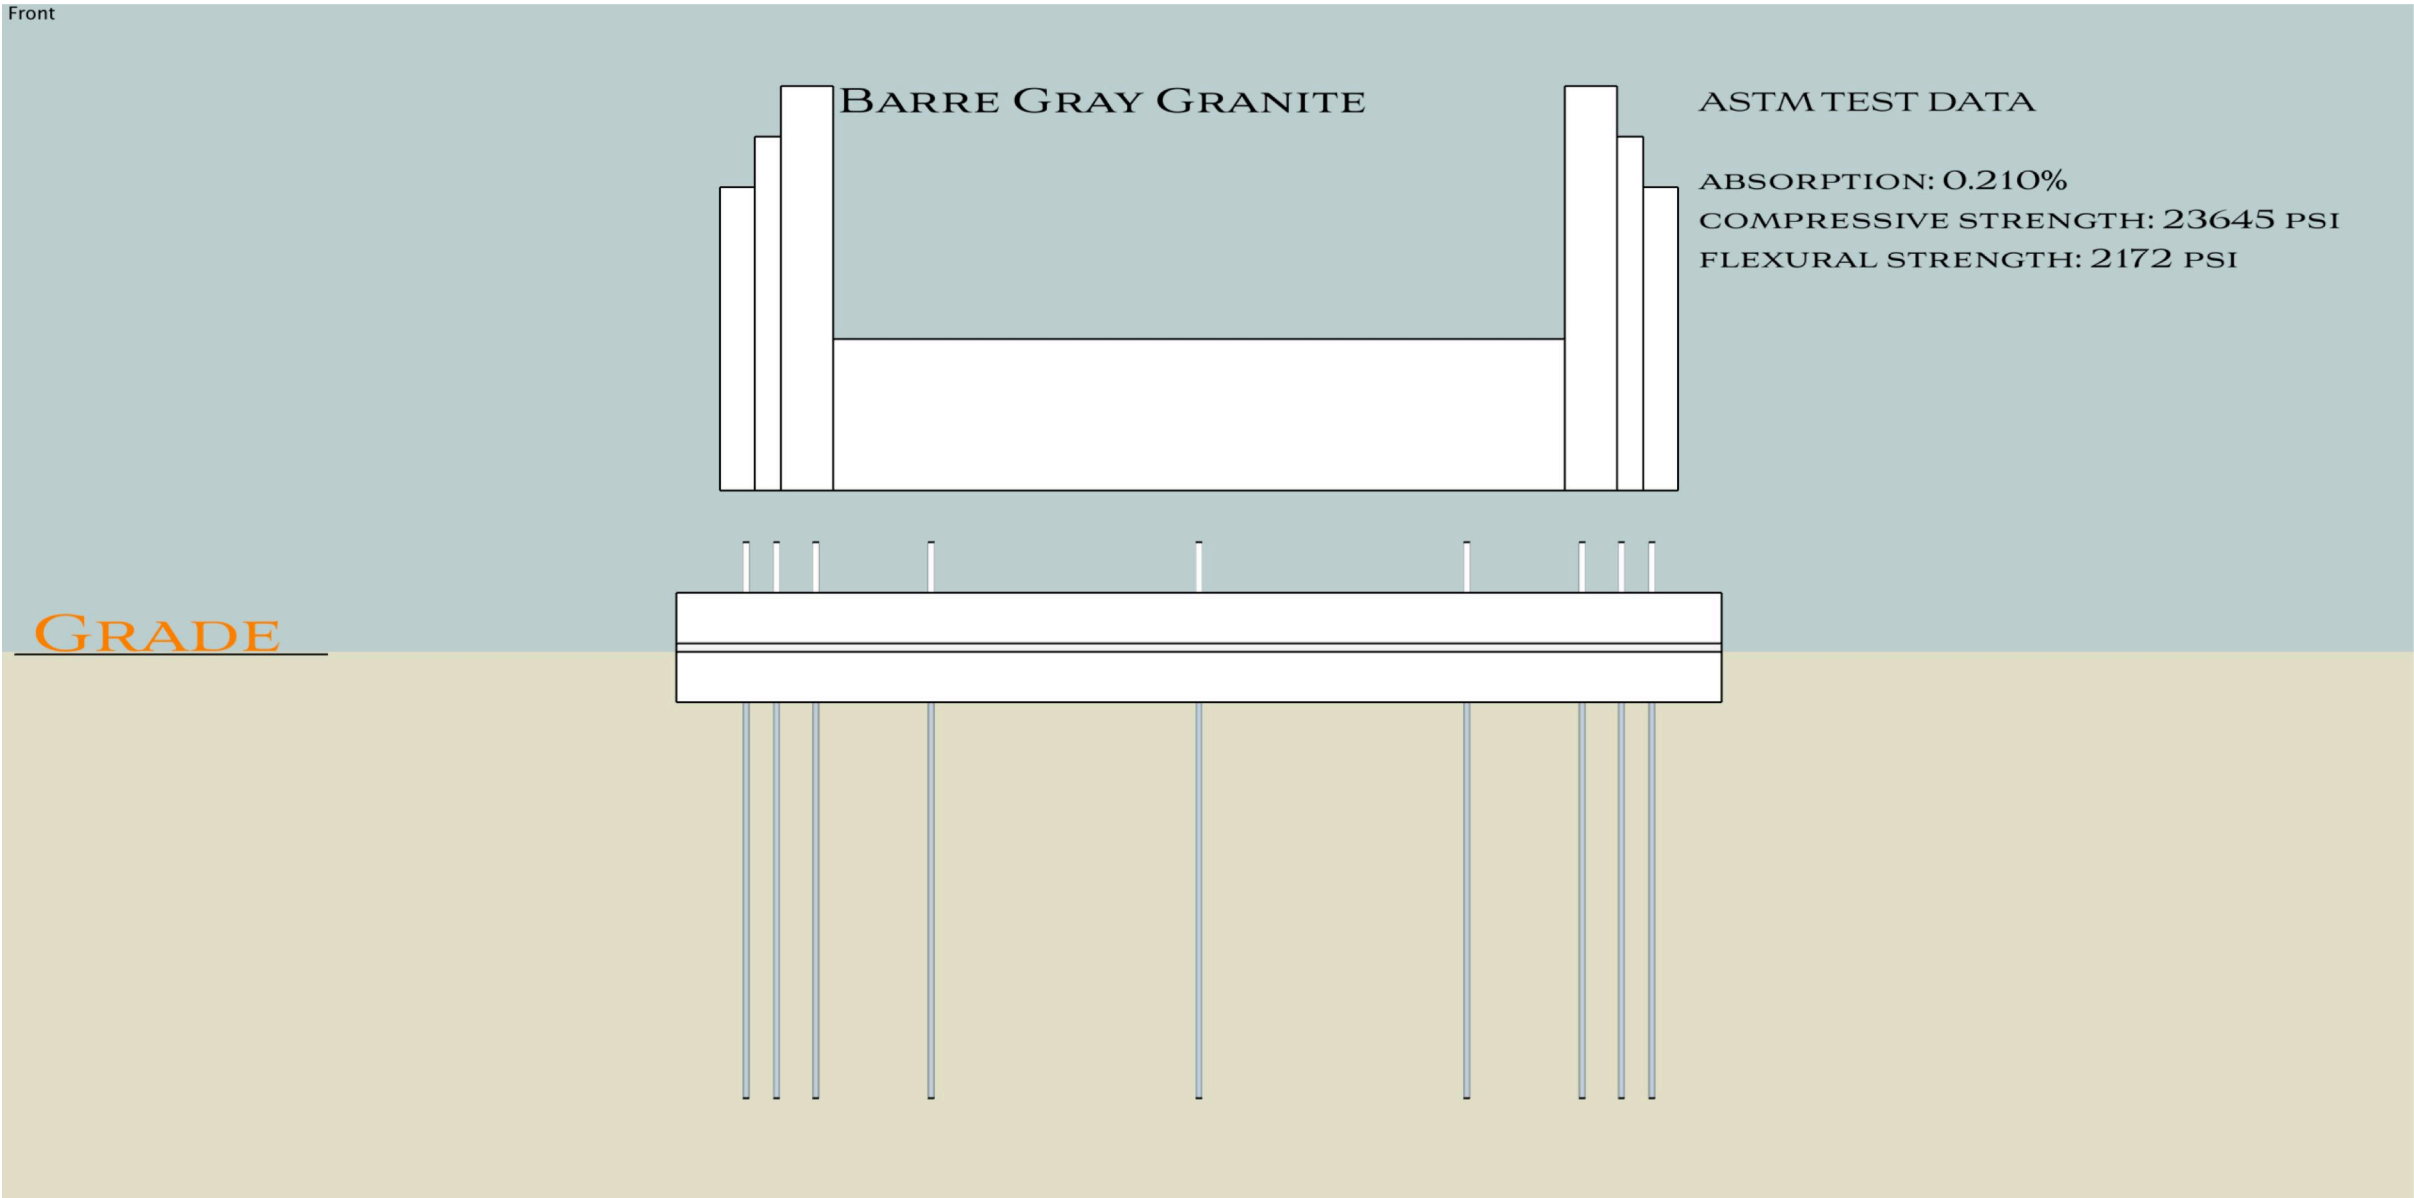


NICK
FABRIKANT
CIVIL
ENGINEER

A_{3.1}

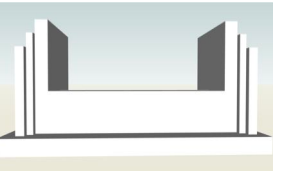


Front

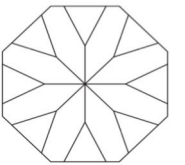
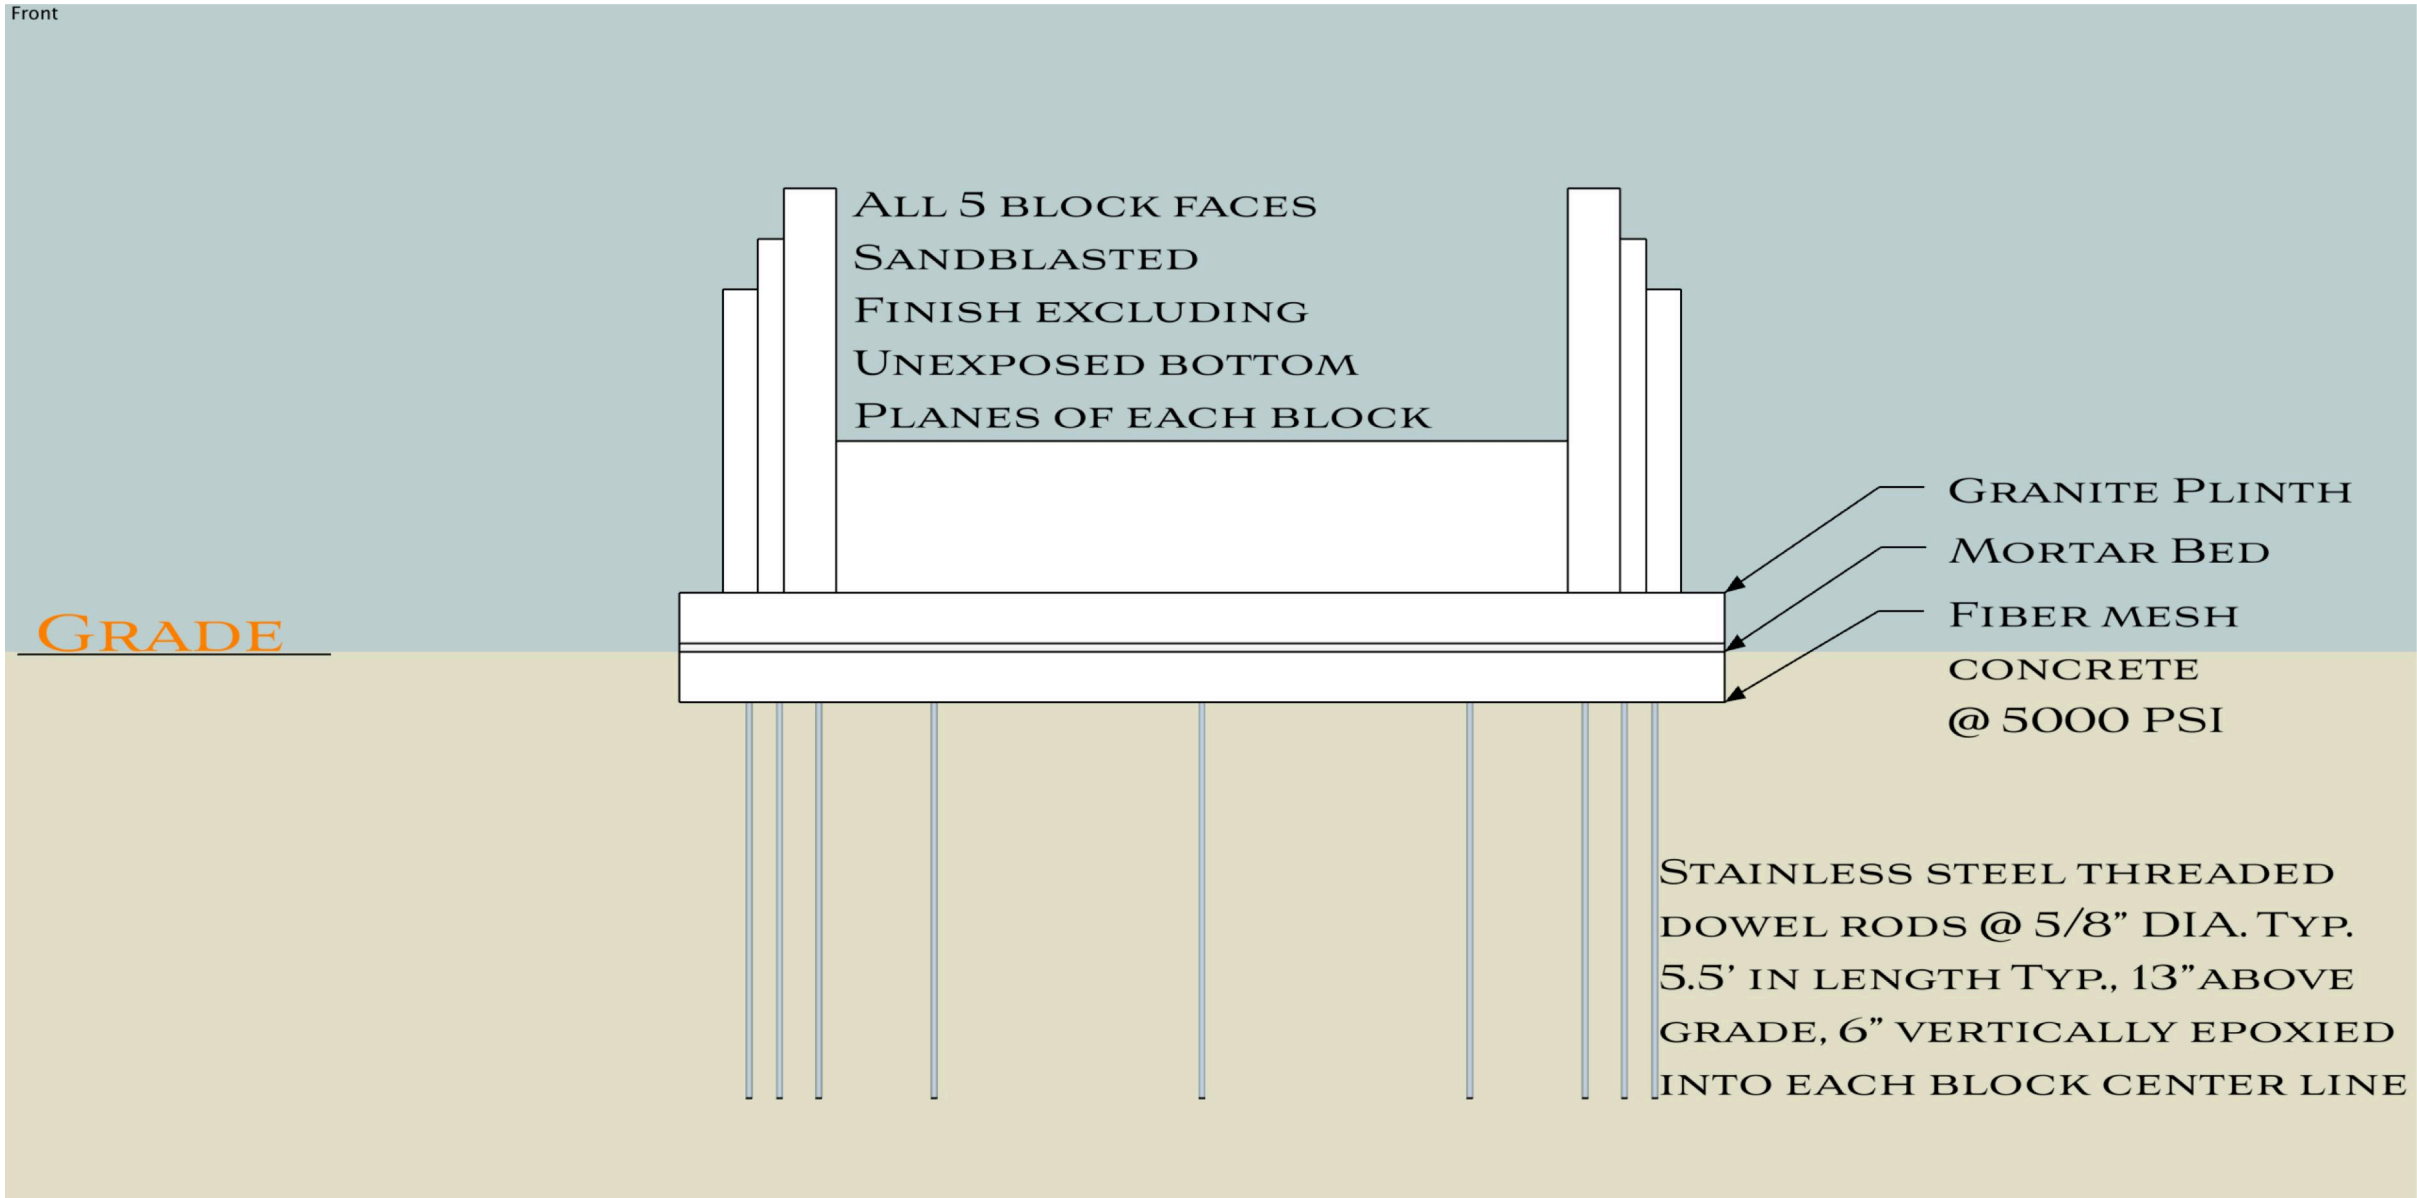


NICK
FABRIKANT
CIVIL
ENGINEER

A_{3.2}

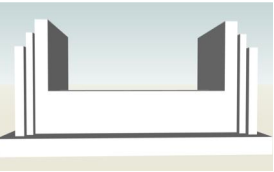


Front

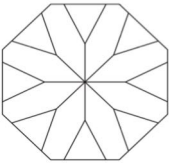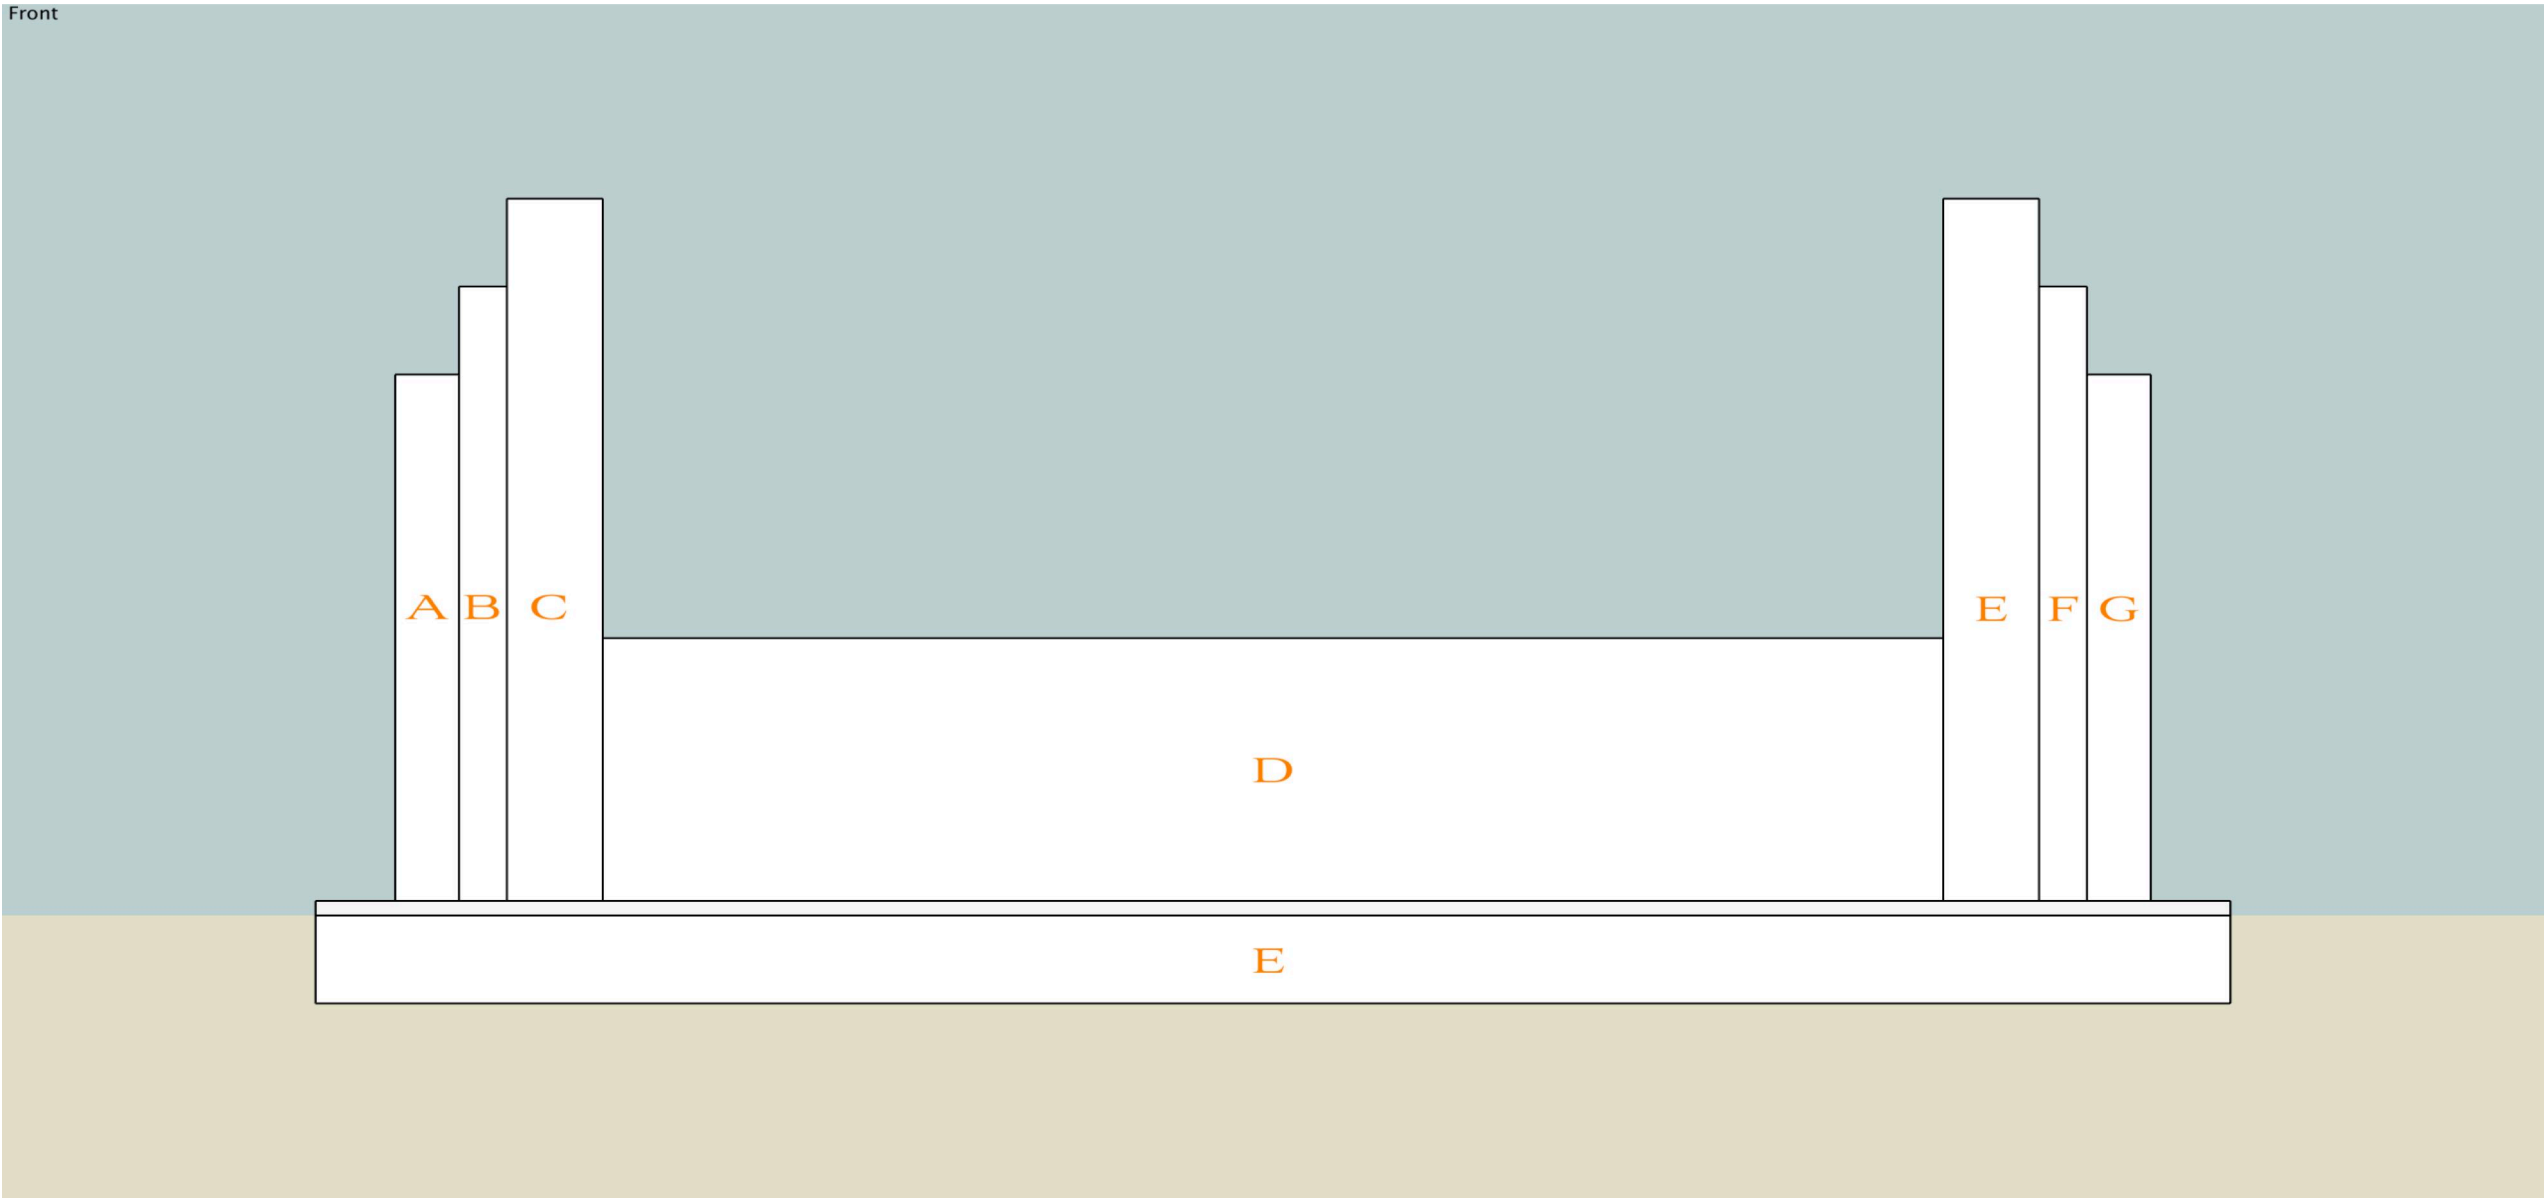

NICK
FABRIKANT
CIVIL
ENGINEER



A_{3.3}

CARE OF:
CAPITAL
COMPLEX
COMMISSION

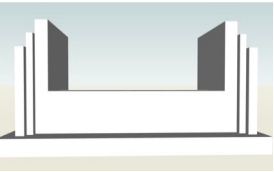

Left


BLOCK A, BLOCK G, DIMENSIONS TYP.,
4" THICK

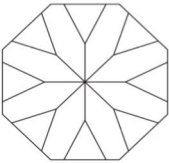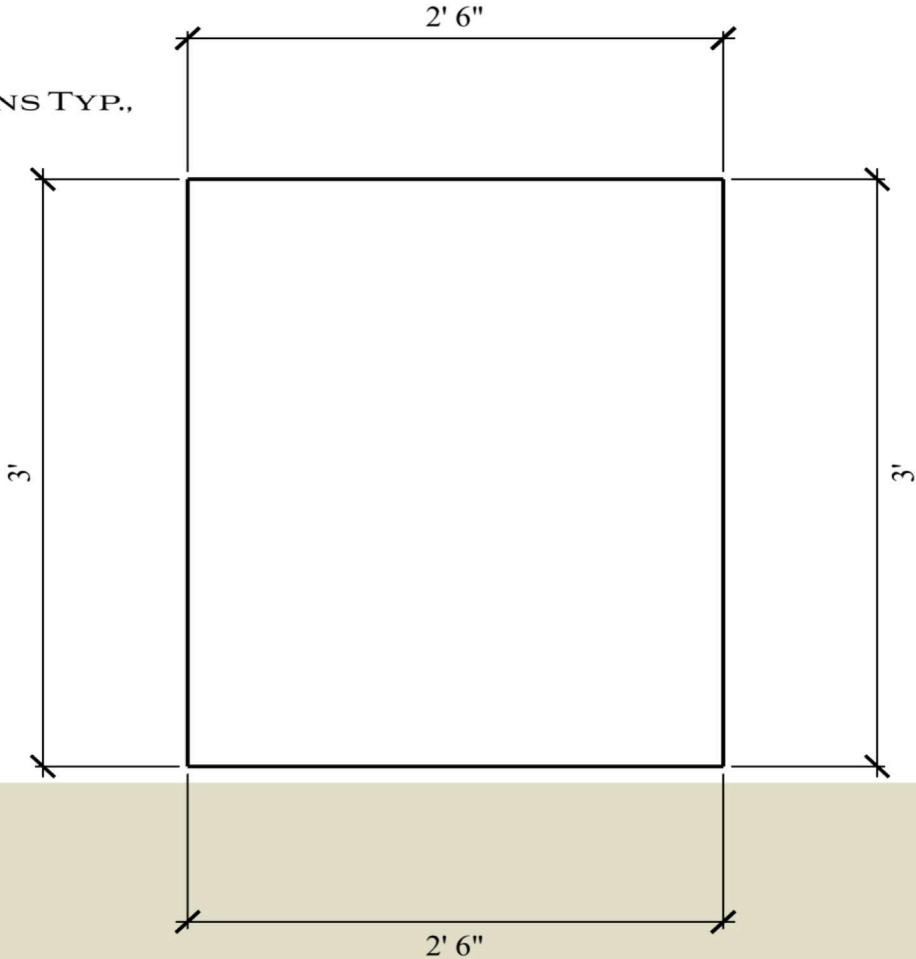

NICK
FABRIKANT
CIVIL
ENGINEER



A_{3.4}

CARE OF:
CAPITAL
COMPLEX
COMMISSION

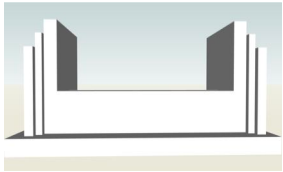

Left


BLOCK B, BLOCK F, DIMENSIONS TYP.,
3" THICK

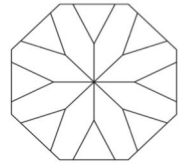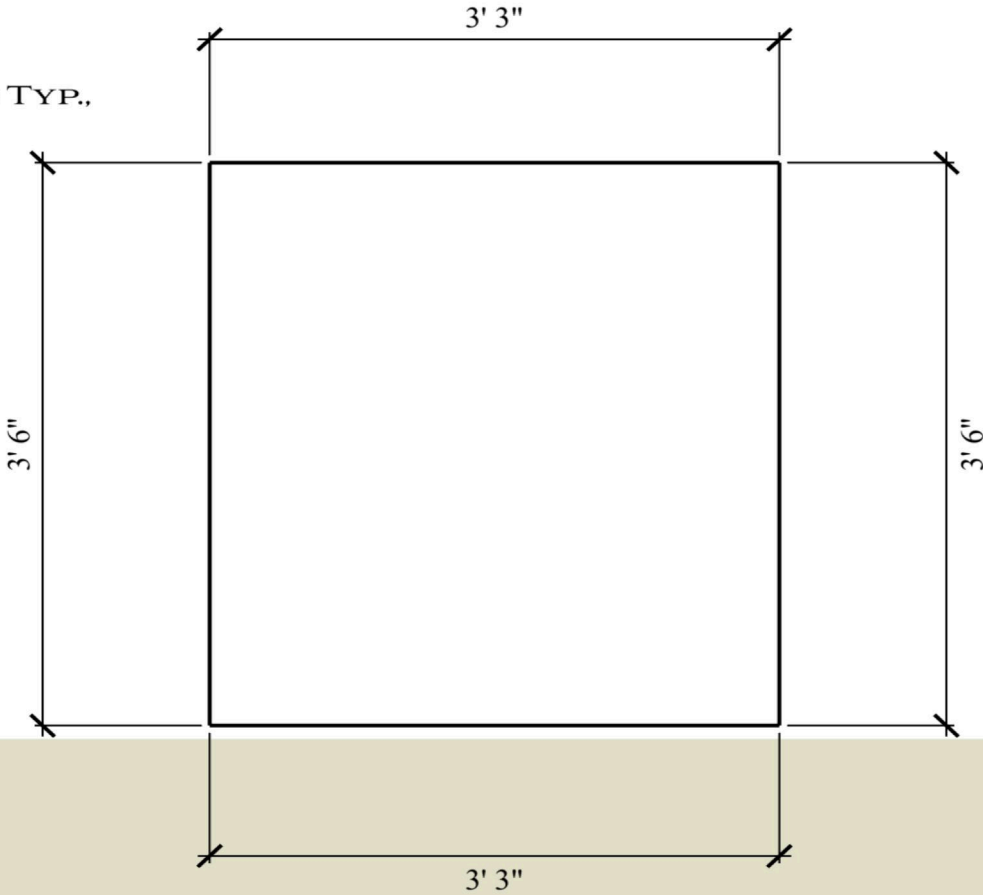

NICK
FABRIKANT
CIVIL
ENGINEER



A_{3.5}

CARE OF:
CAPITAL
COMPLEX
COMMISSION

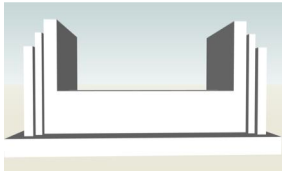

Left


BLOCK C, BLOCK E, DIMENSIONS TYP.,
6" THICK

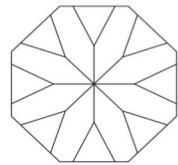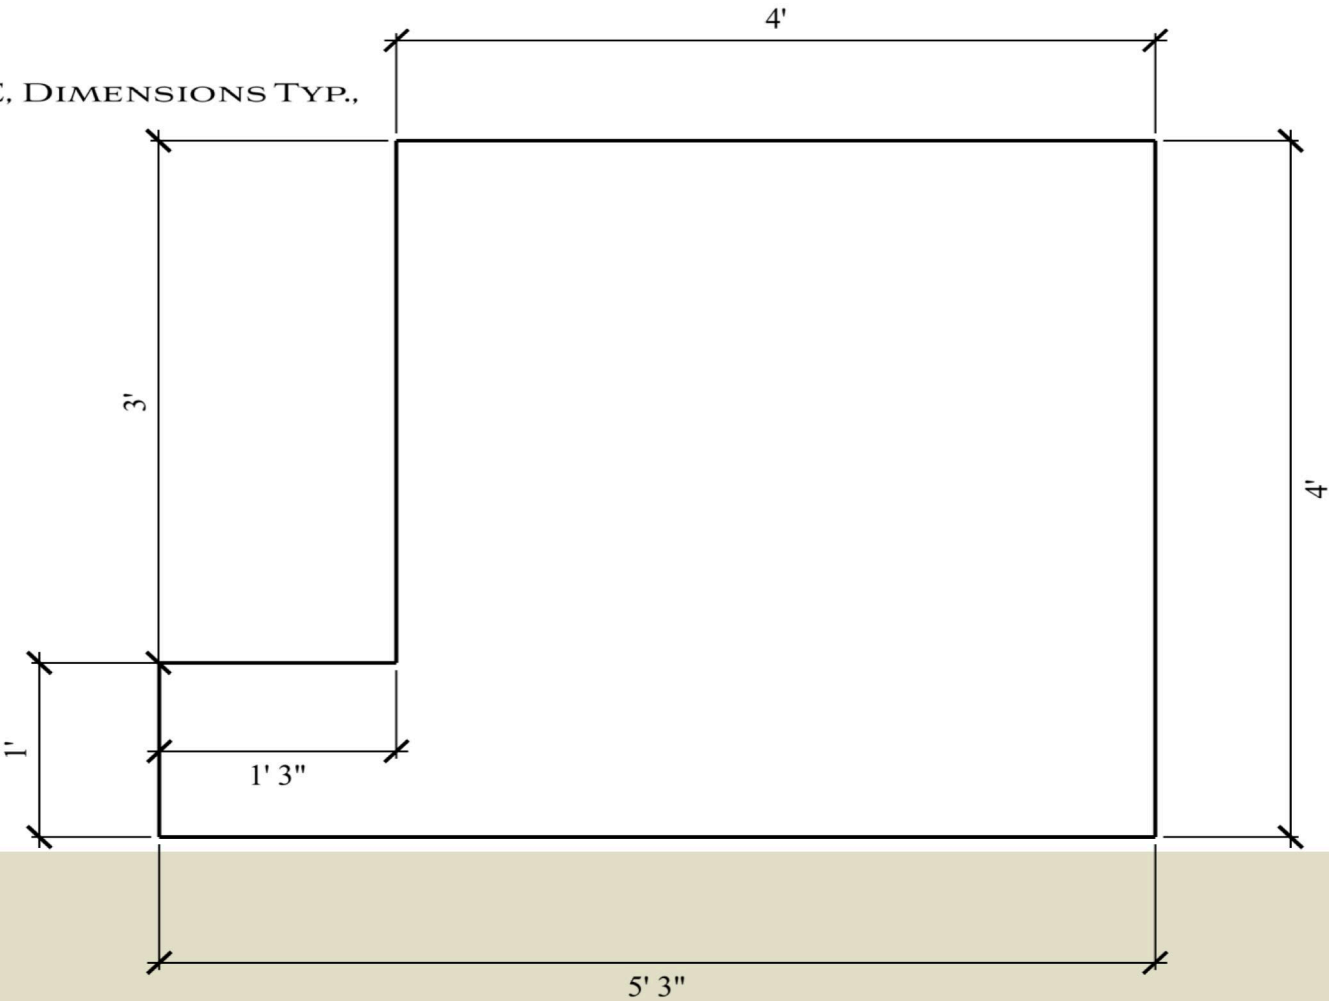

NICK
FABRIKANT
CIVIL
ENGINEER



A_{3.6}

CARE OF:
CAPITAL
COMPLEX
COMMISSION

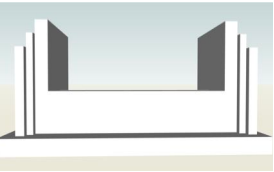

Top




PLAN VIEW: BLOCK D, DIMENSIONS TYP.,
18" THICK

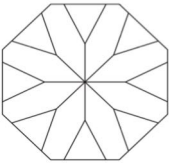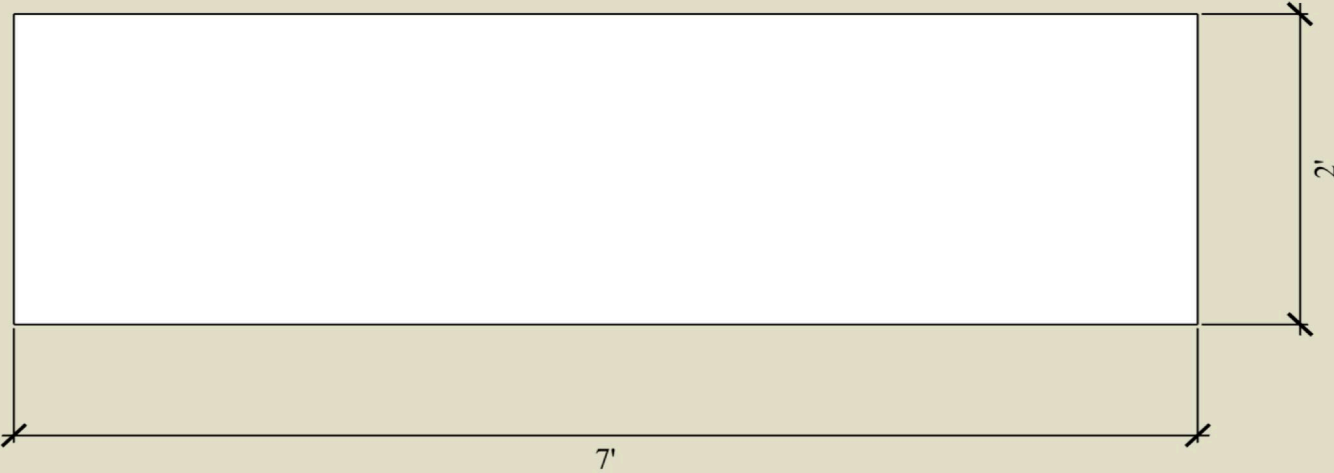

NICK
FABRIKANT
CIVIL
ENGINEER


A_{3.7}

CARE OF:
CAPITAL
COMPLEX
COMMISSION

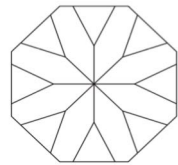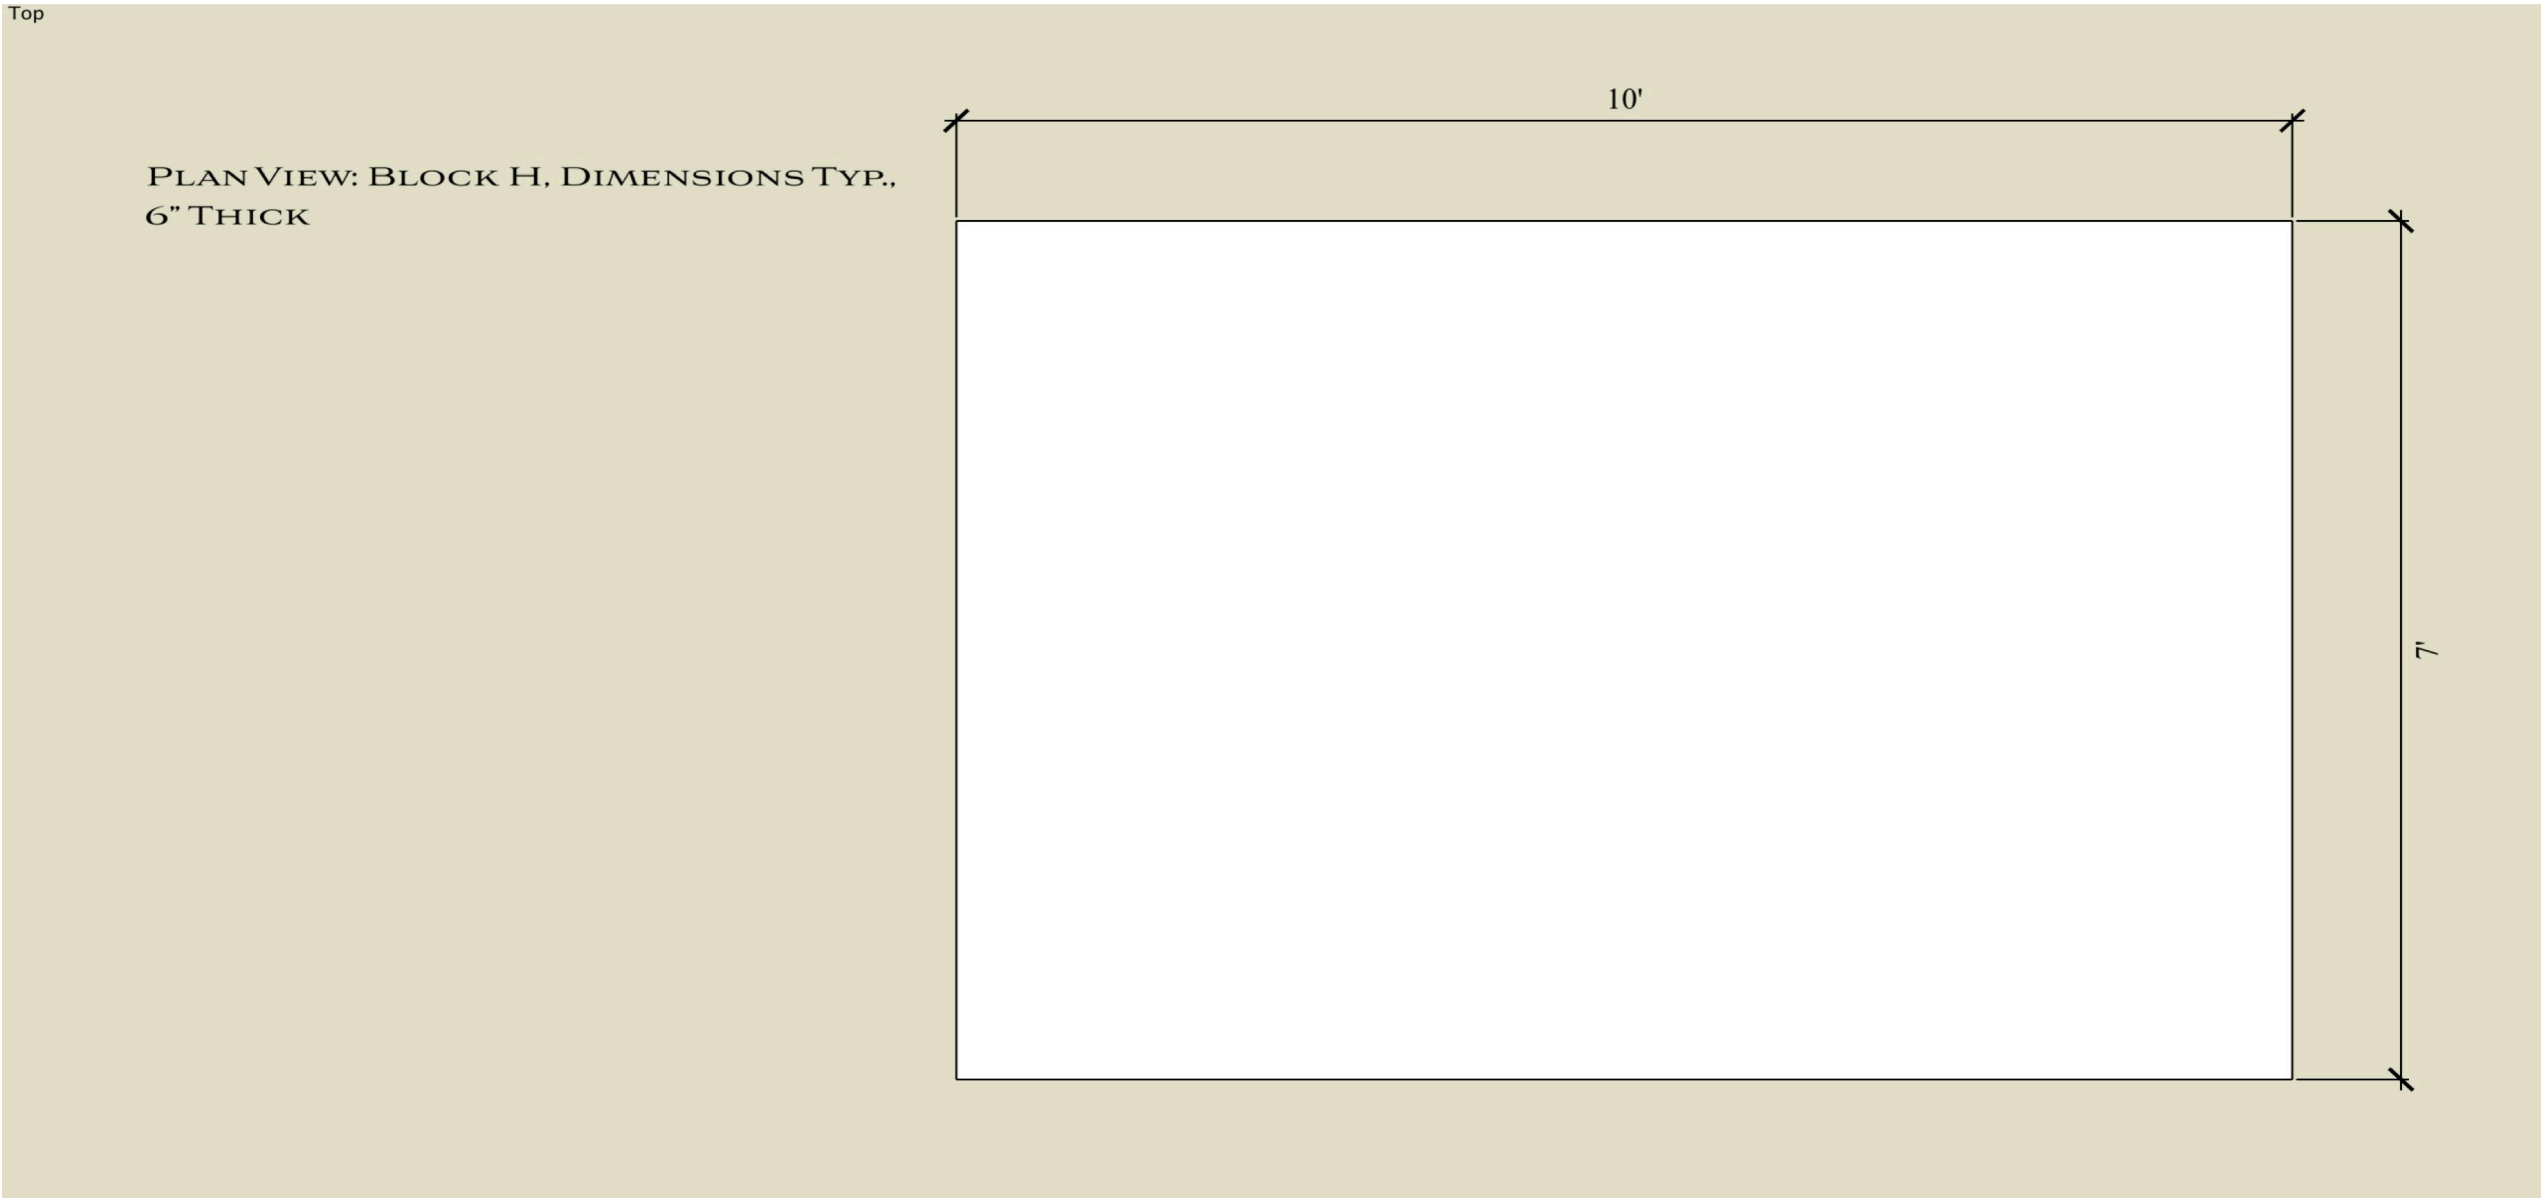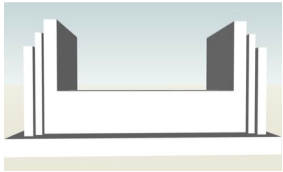

NICK
FABRIKANT
CIVIL
ENGINEER



A_{3.8}

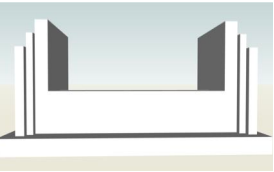

Top

BORE HOLE LAYOUT FOR DOWELS:


7/8" DIA. BORE HOLE DIMENSIONS
O.C. THROUGH CENTER LINE OF
BLOCKS EXTENDING THROUGH
PLINTH, MORTAR BED, CONCRETE
SLAB FOR STAINLESS STEEL DOWEL
RODS- 17 RODS TOTAL @ 5/8" DIA.,
5.5' LONG AND EPOXIED 6"
VERTICALLY ABOVE PLINTH INTO
CORRESPONDING BLOCK
BORES @ 7/8" DIA. AND 7" DEEP
FOR ALL DOWEL / BLOCK
MALE / FEMALE CONNECTIONS

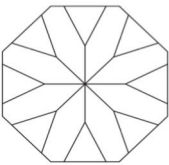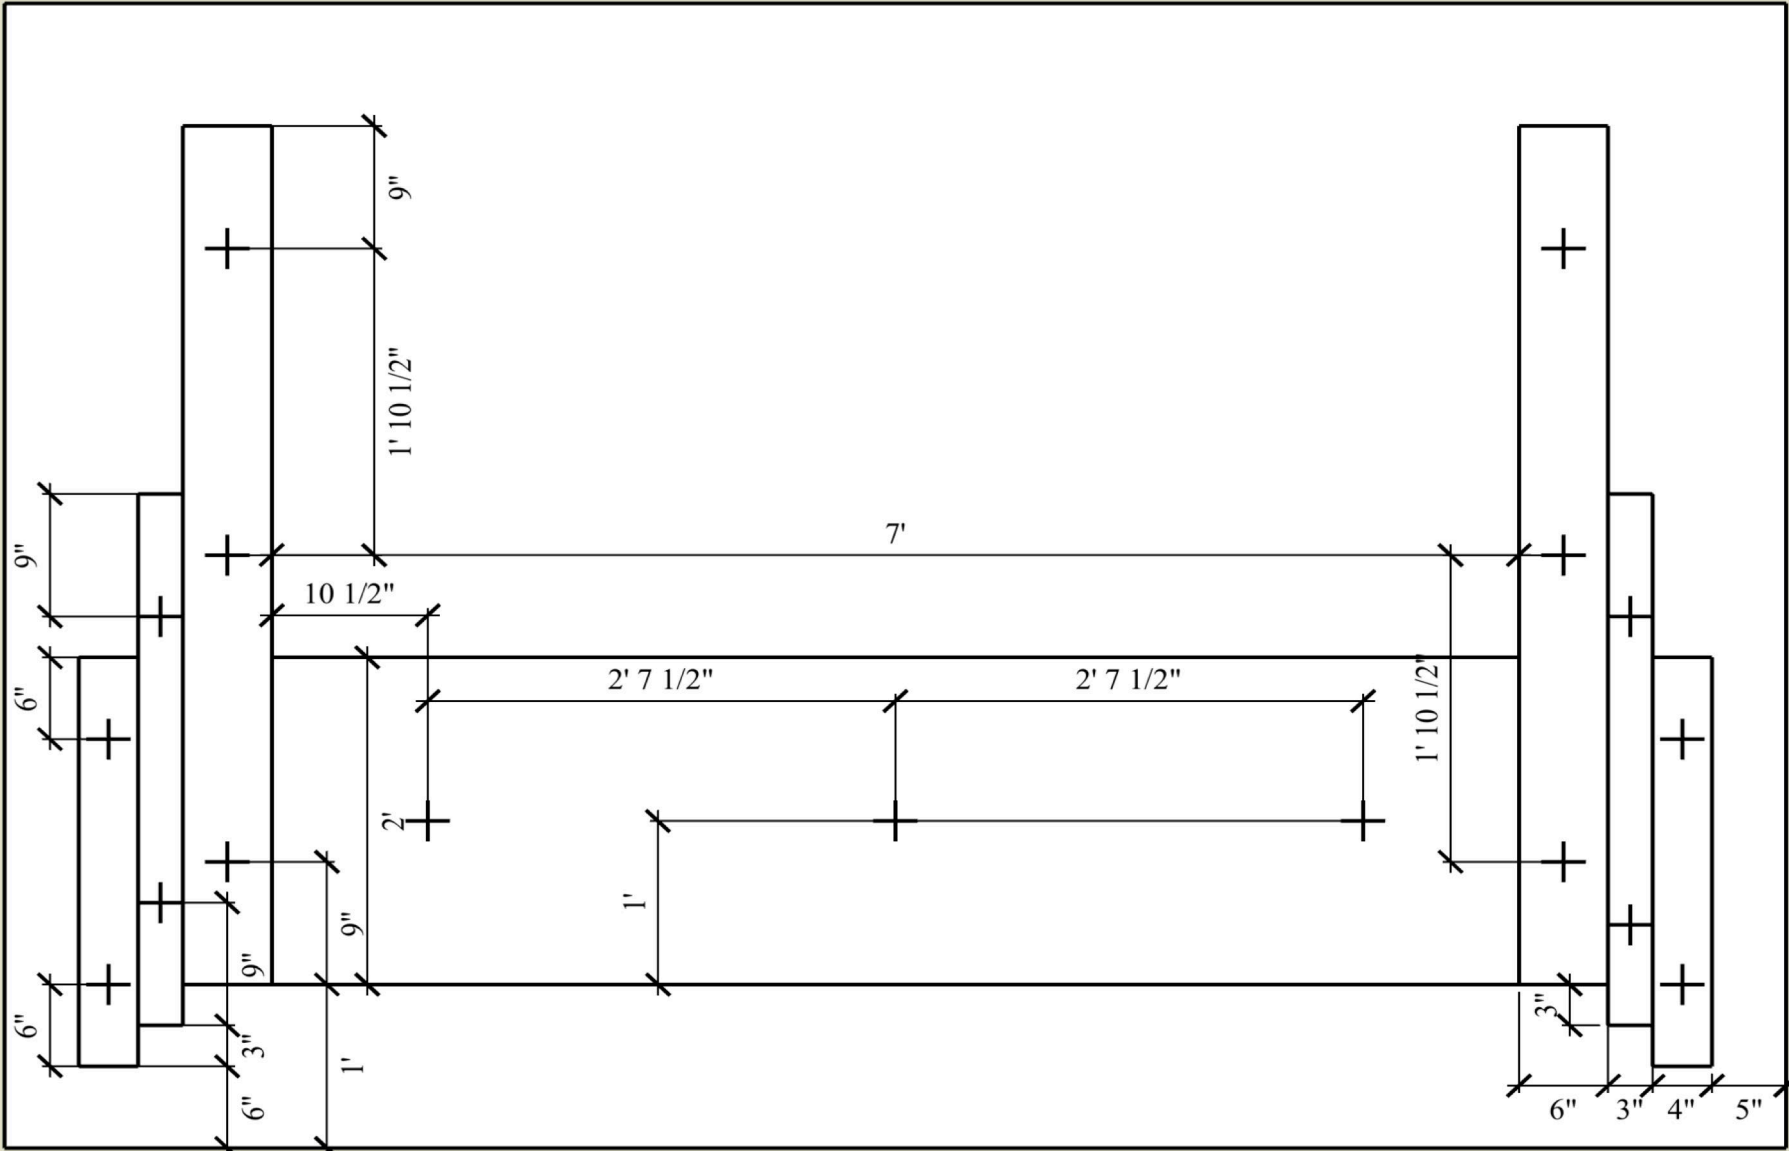



NICK
FABRIKANT
CIVIL
ENGINEER

A3.9

CARE OF:
CAPITAL
COMPLEX
COMMISSION

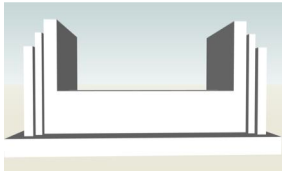


Left

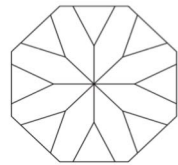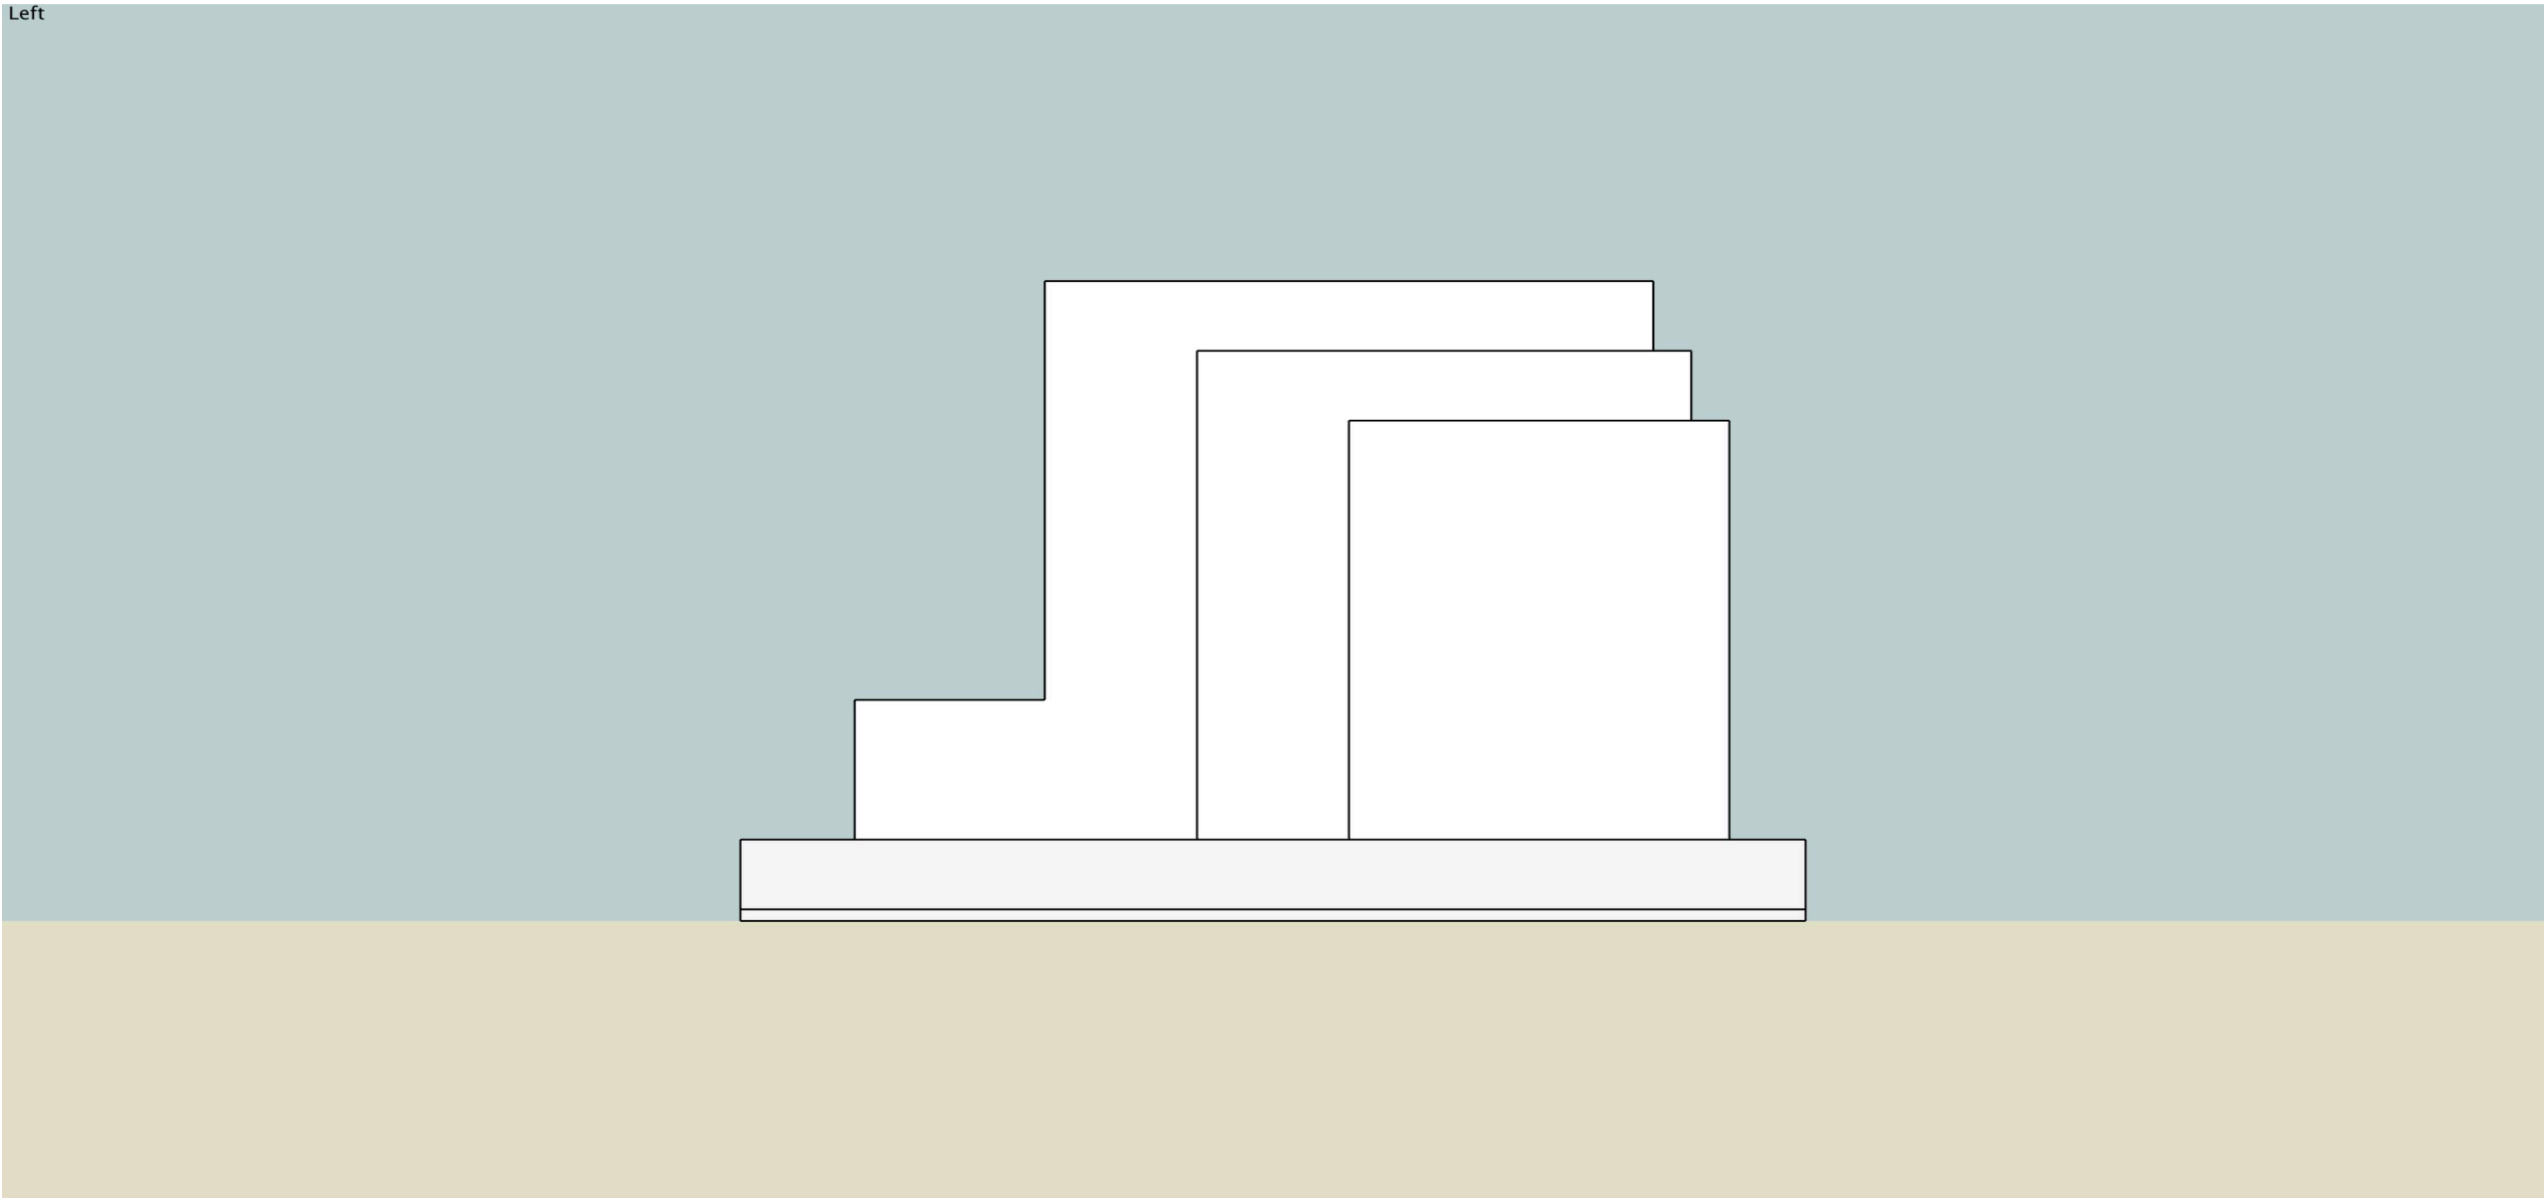



NICK
FABRIKANT
CIVIL
ENGINEER

A_{3.10}

CARE OF:
CAPITAL
COMPLEX
COMMISSION

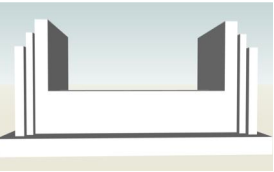


Right

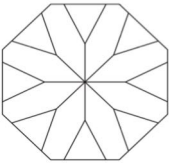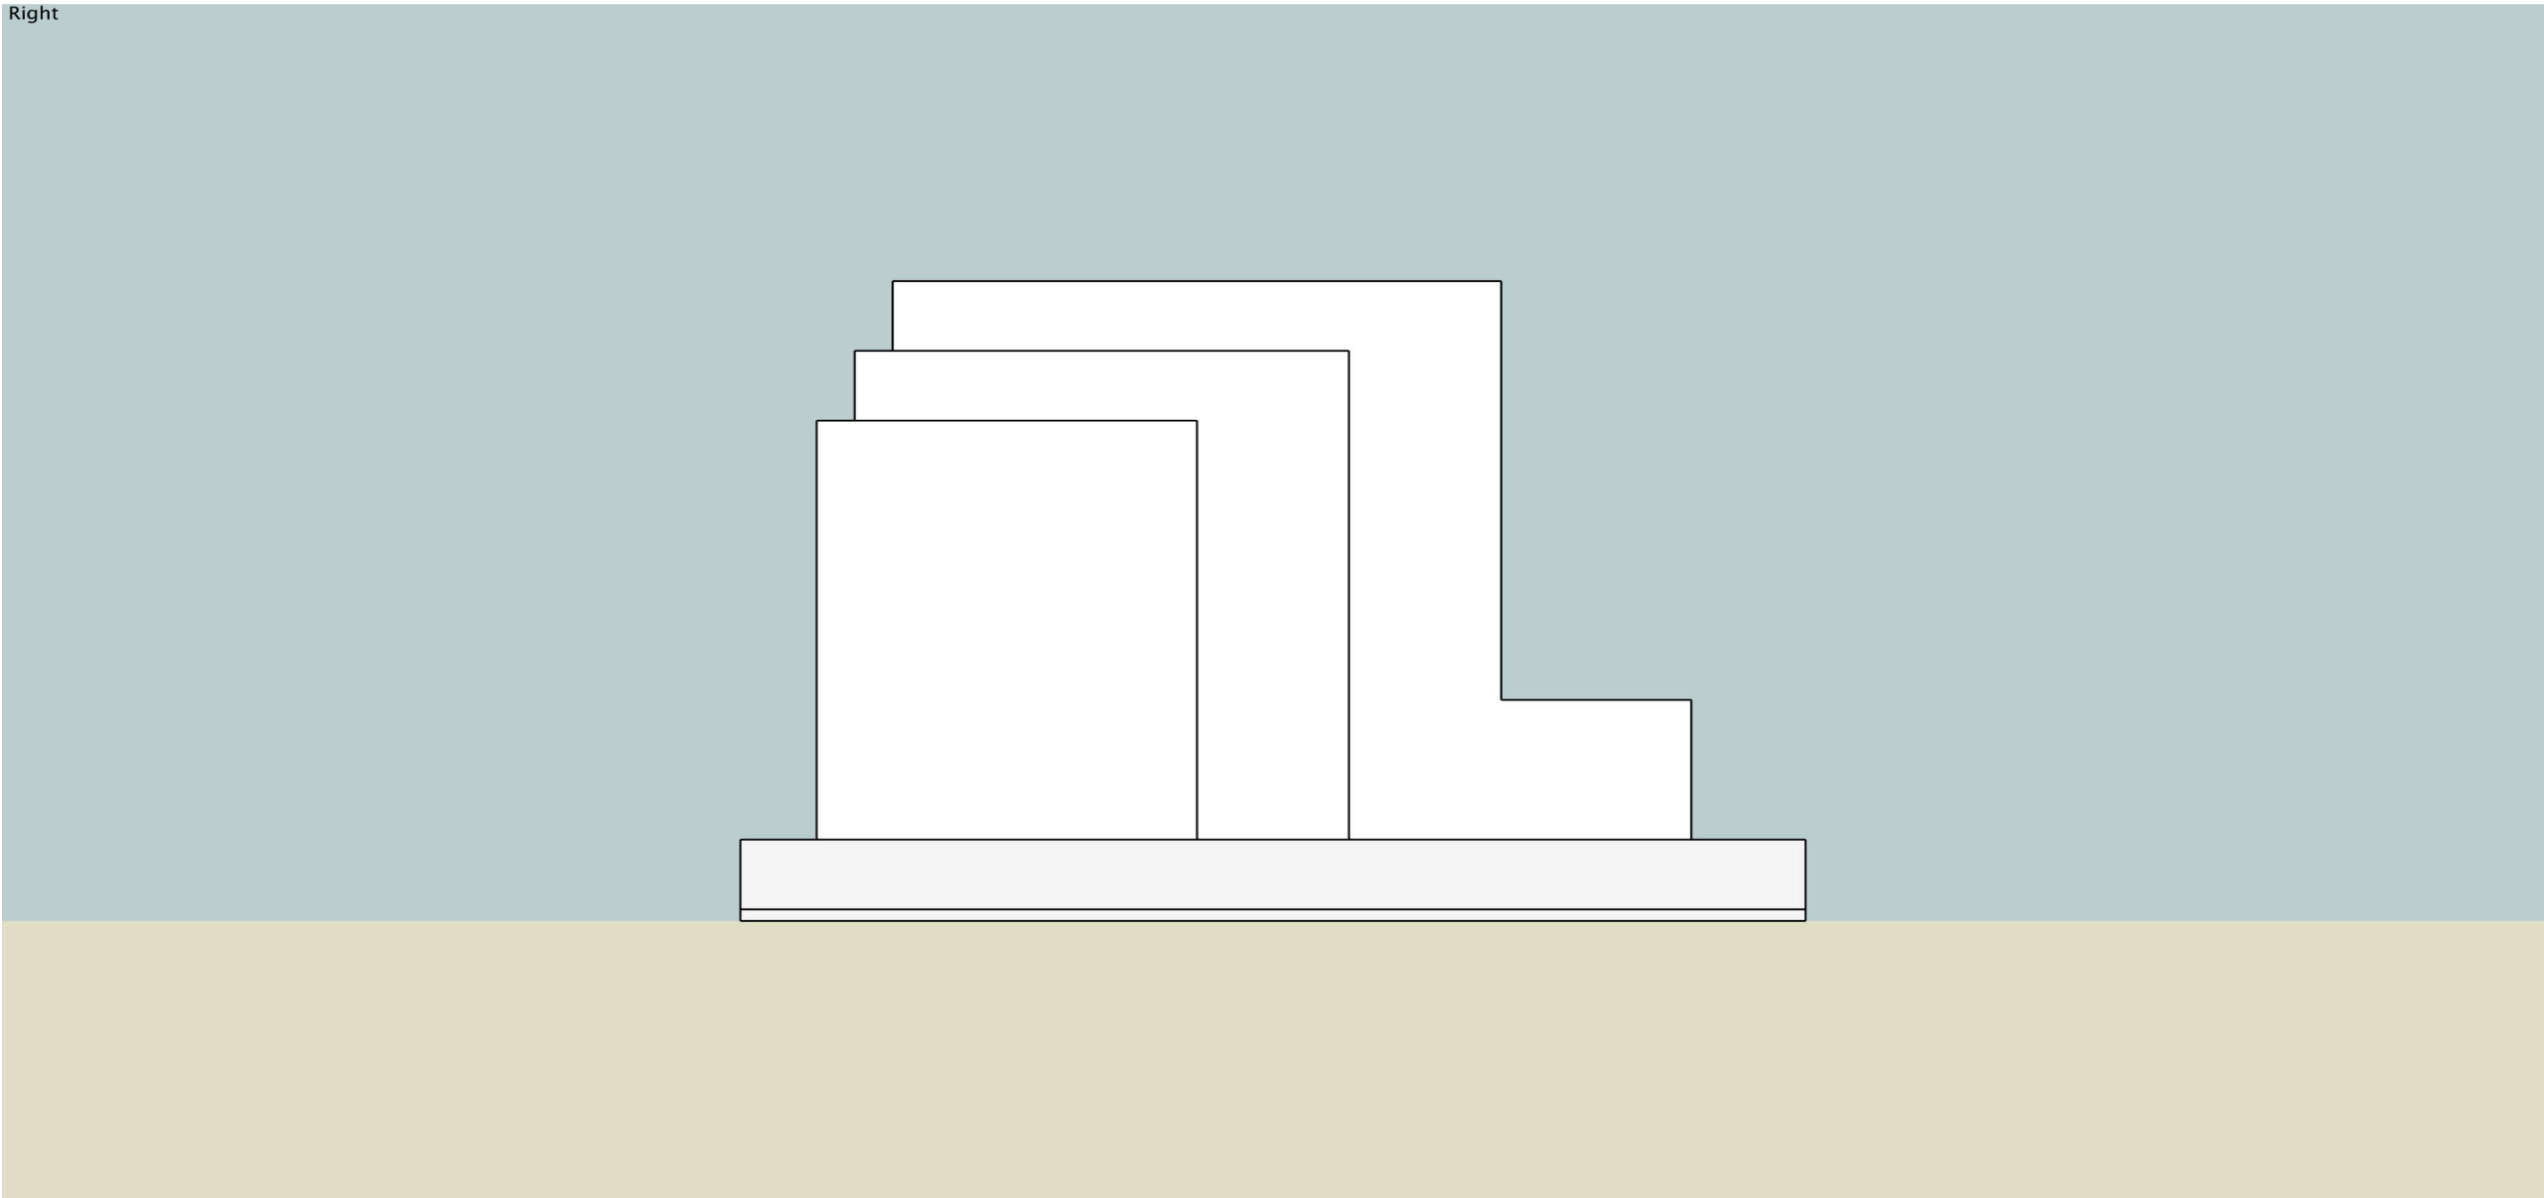


NICK
FABRIKANT
CIVIL
ENGINEER

A_{3.11}

CARE OF:
CAPITAL
COMPLEX
COMMISSION

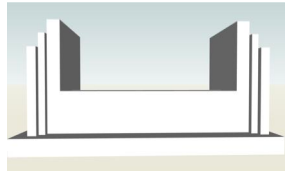


Top

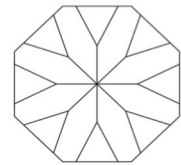

NICK
FABRIKANT
CIVIL
ENGINEER

A3.12



CARE OF:
CAPITAL
COMPLEX
COMMISSION

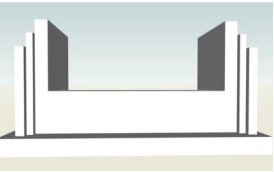

BUDGET:

- QUARRYING
- SAWING
- SANDBLASTING
- ENGRAVING
- FREIGHT
- INSTALLATION

\$37000

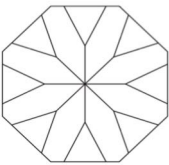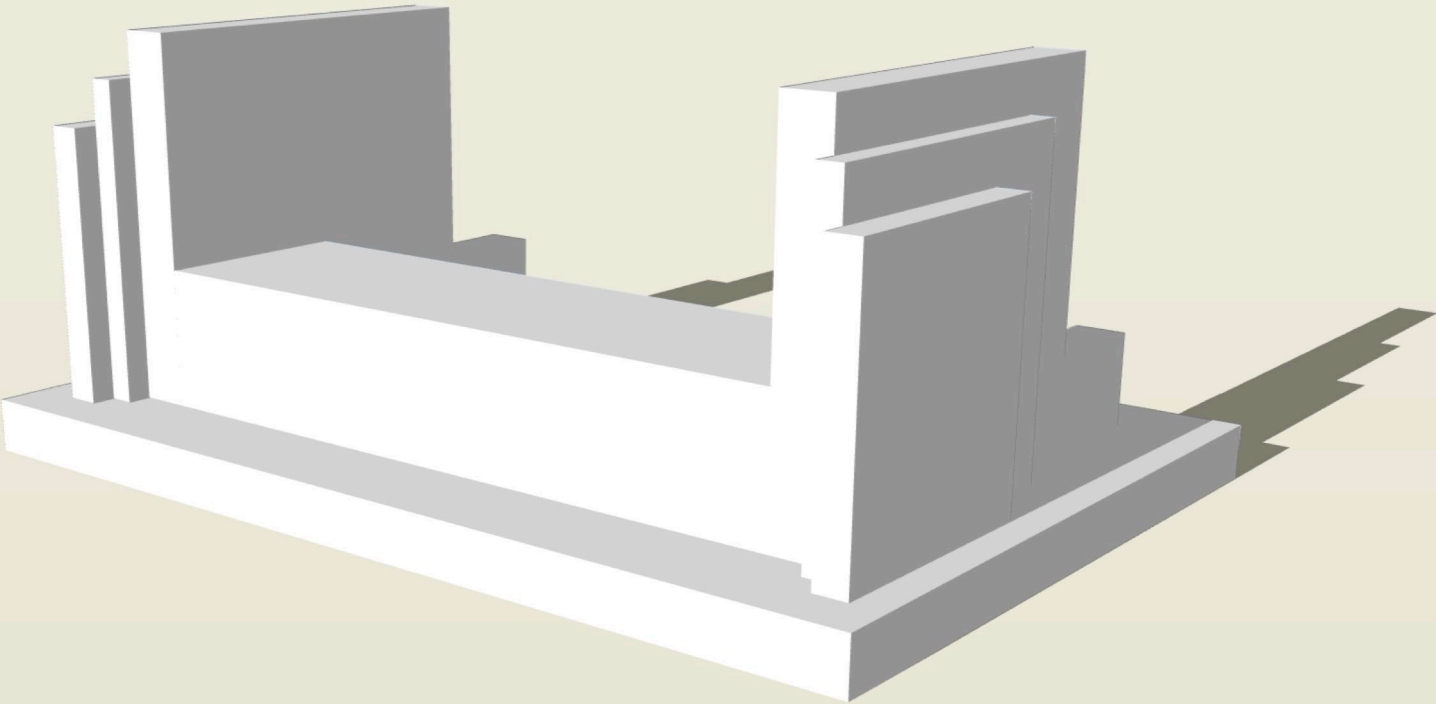

NICK
FABRIKANT
CIVIL
ENGINEER

A3.13

THANK YOU

44° 15' 36.36" **N**

72° 34' 31.44" **W**

